


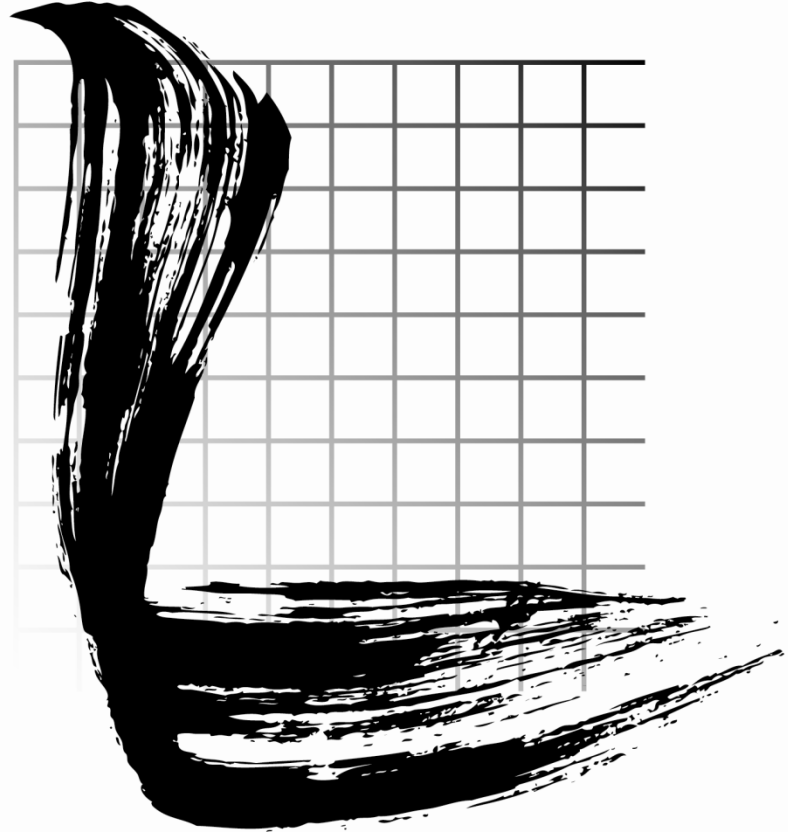

WESTERN MICHIGAN UNIVERSITY



LEE HONORS COLLEGE


SITE PLAN



CARL AND WINIFRED LEE HONORS COLLEGE

to provide a lively, rigorous undergraduate experience for academically talented and highly motivated students



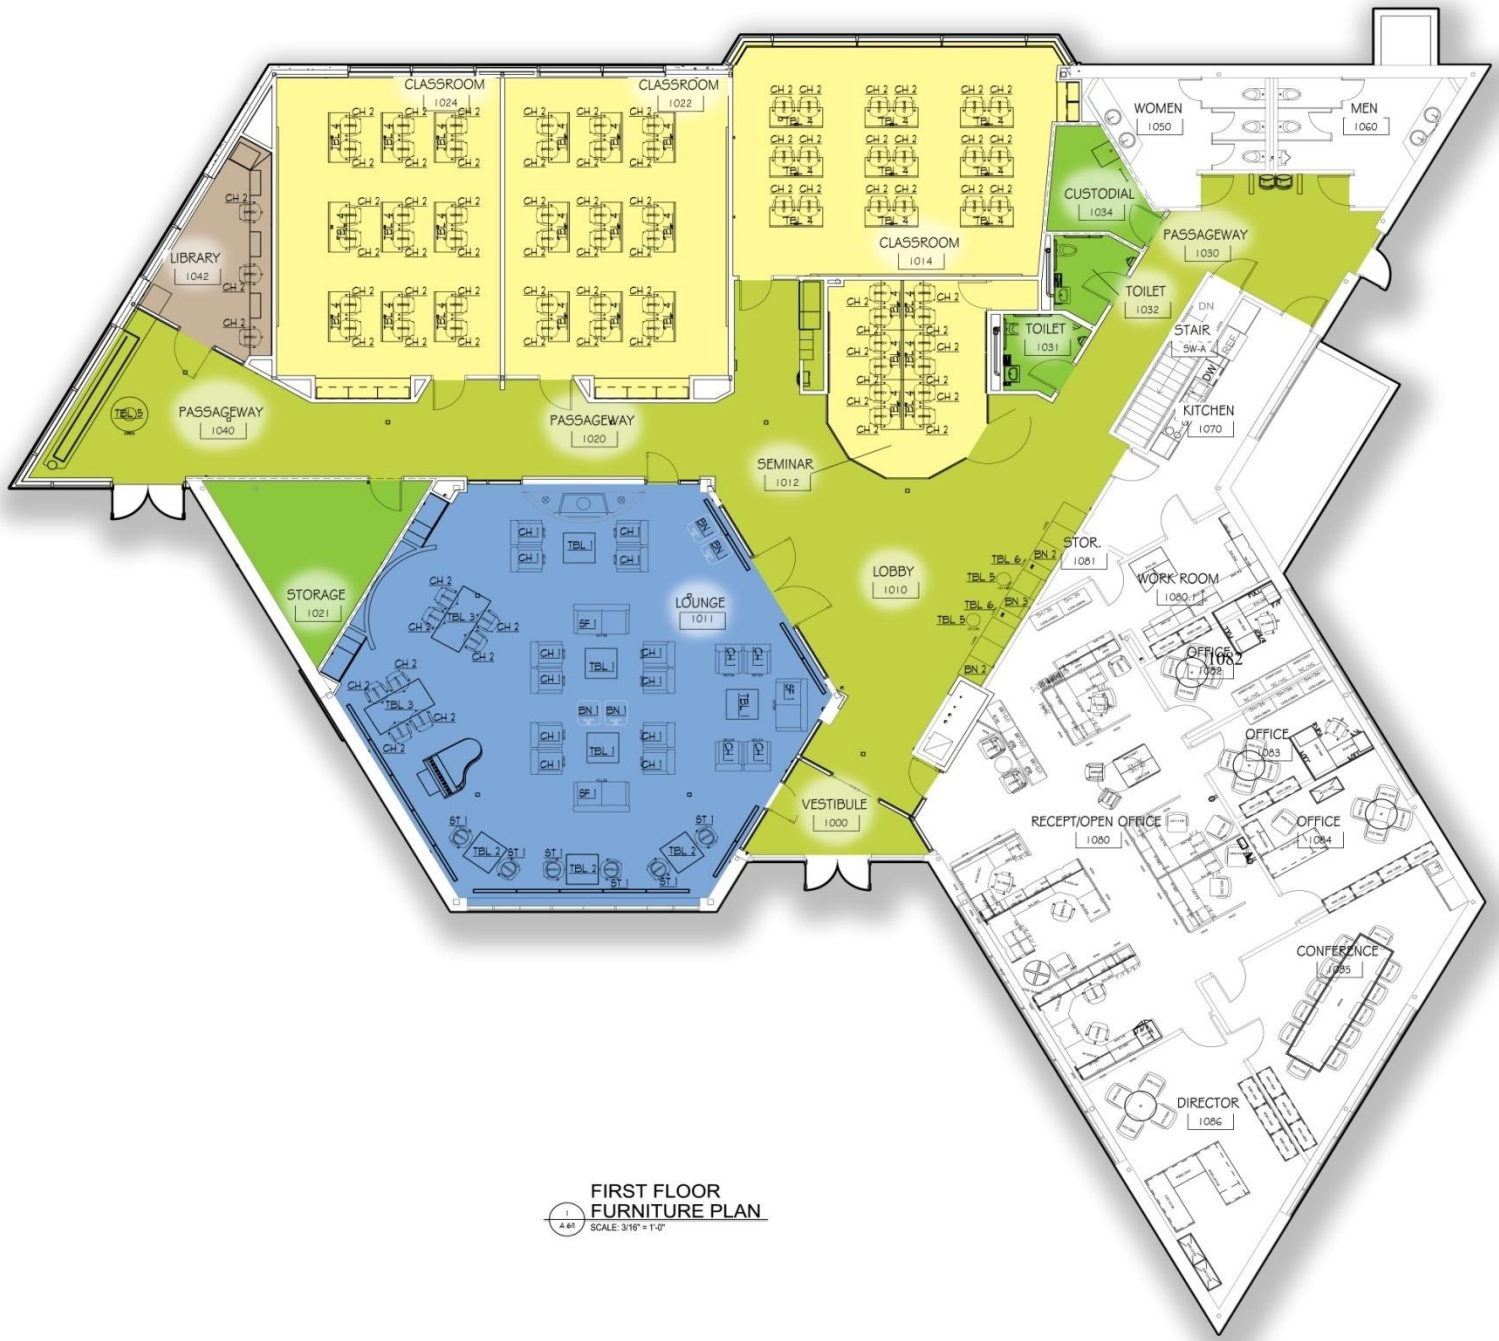


FIRST FLOOR
FURNITURE PLAN
 SCALE: 3/16" = 1'-0"

AERIAL VIEW

© 2014 TOWERPIRKSTER LLP & ASSOCIATES, INC.
10000 22nd Street
10141 00



CARL AND WINIFRED LEE HONORS COLLEGE

to provide a lively, rigorous undergraduate experience for academically talented and highly motivated students

TowerPirkster
Making it real



MAIN ENTRY




CARL AND WINIFRED LEE HONORS COLLEGE

to provide a lively, rigorous undergraduate experience for academically talented and highly motivated students

TowerPir kster
Making it real



OUTDOOR CLASSROOM PATIO

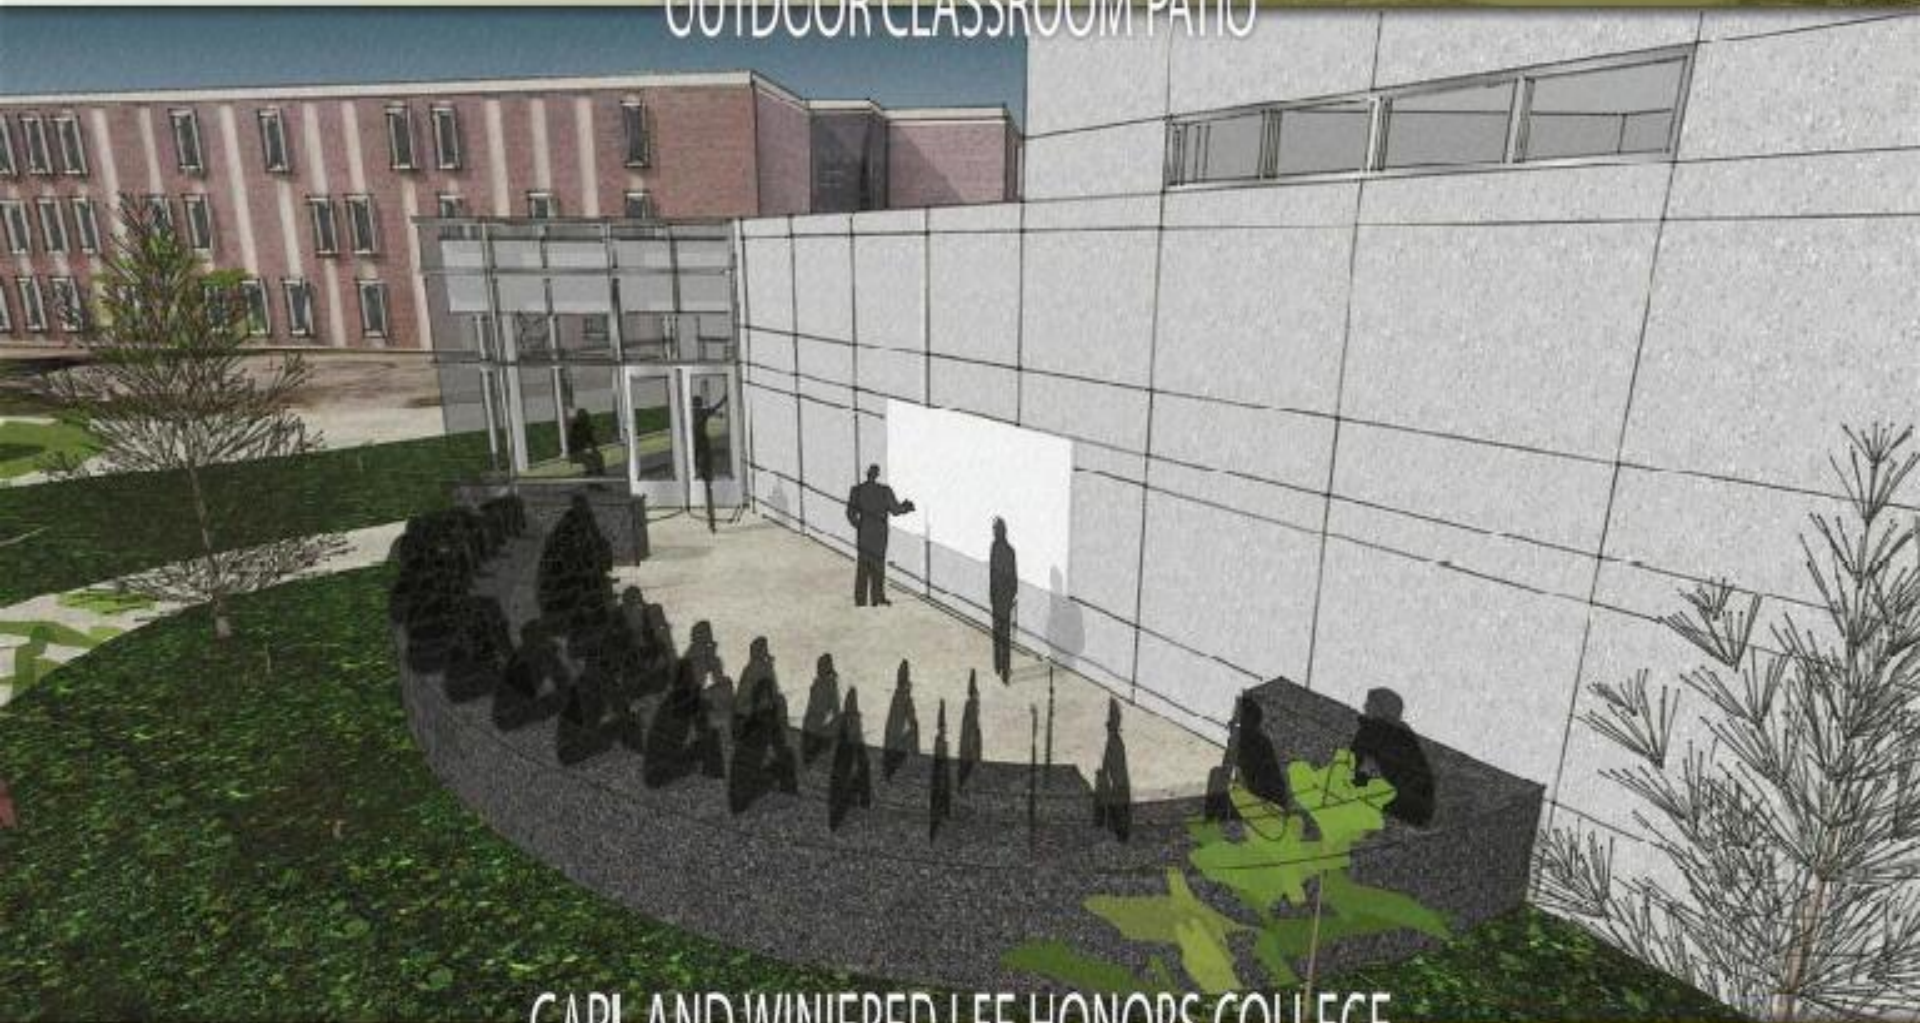

CARL AND WINIFRED LEE HONORS COLLEGE

to provide a lively, rigorous undergraduate experience for academically talented and highly motivated students





CARL AND WINIFRED LEE HONORS COLLEGE

to provide a lively, rigorous undergraduate experience for academically talented and highly motivated students

TowerPir kster
Making it real.



NORTH SIDE



CARL AND WINIFRED LEE HONORS COLLEGE


to provide a lively, rigorous undergraduate experience for academically talented and highly motivated students

TowerPir kster
Making it real





WINDOW SEAT

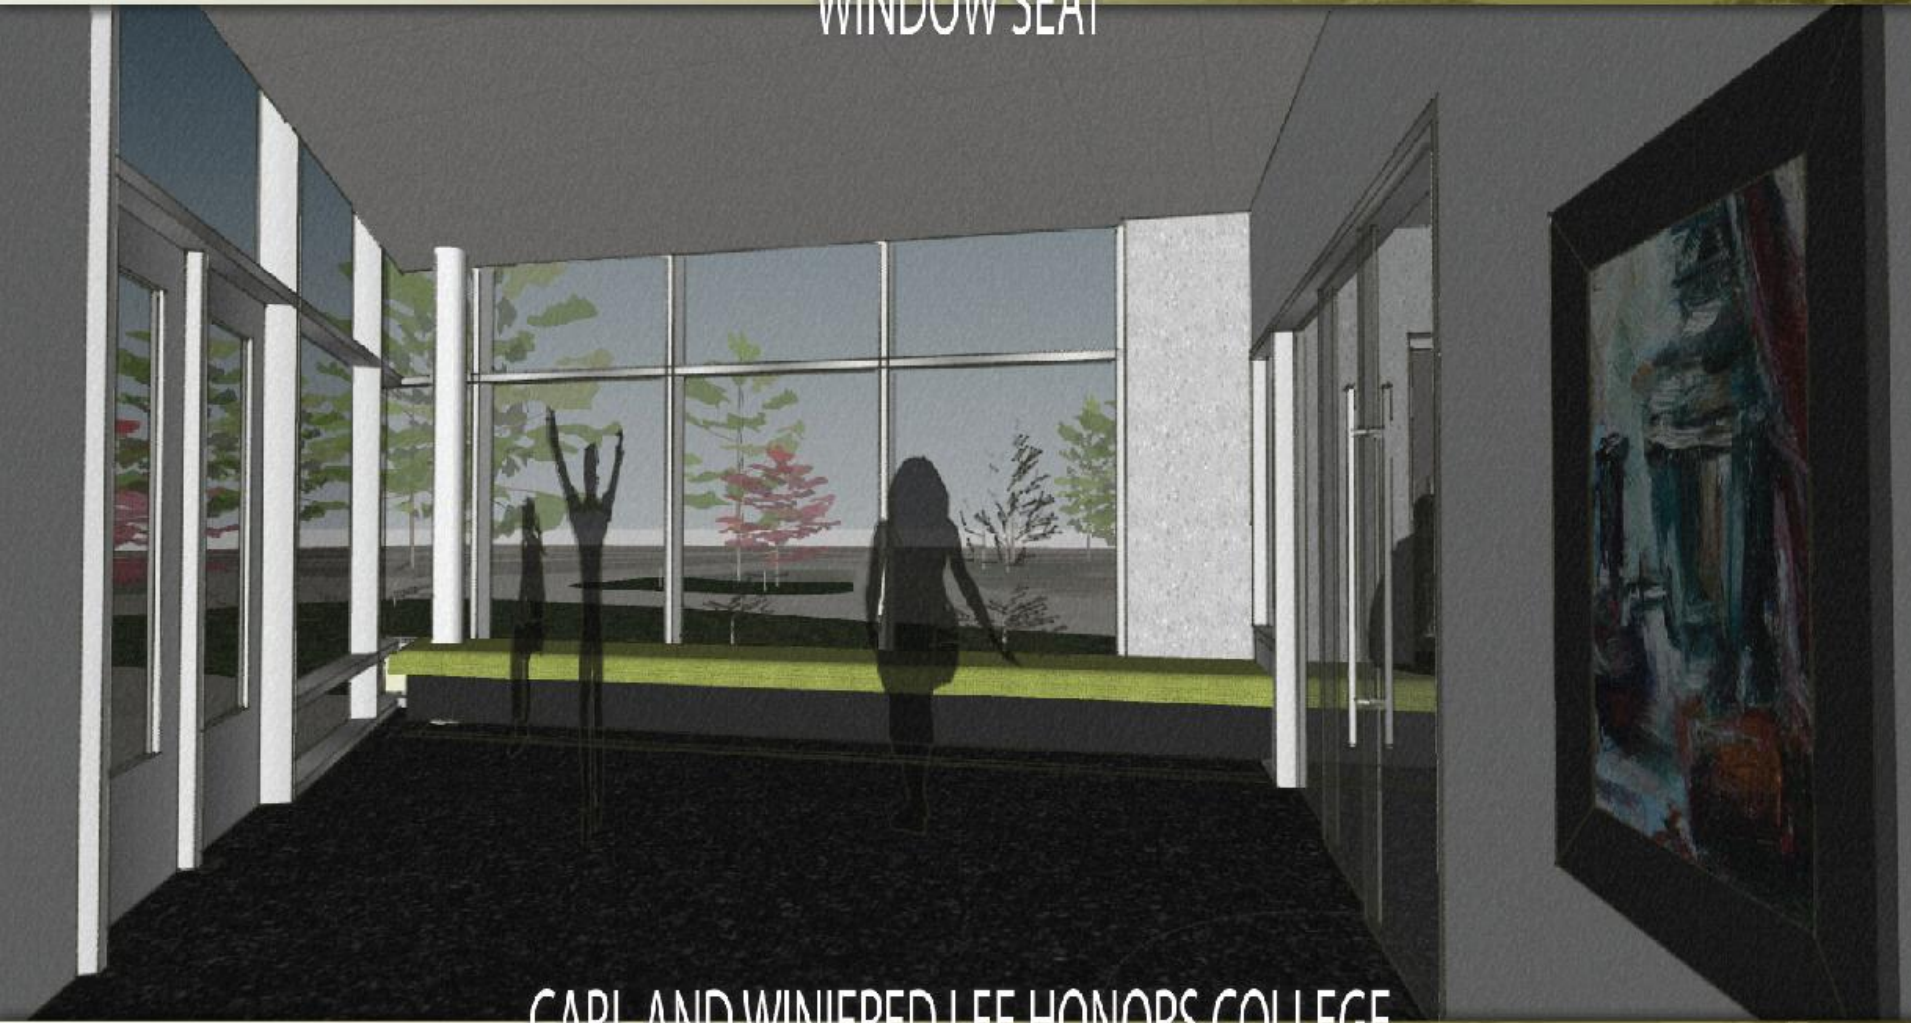


CARL AND WINIFRED LEE HONORS COLLEGE

to provide a lively, rigorous undergraduate experience for academically talented and highly motivated students.





WESTERN MICHIGAN UNIVERSITY

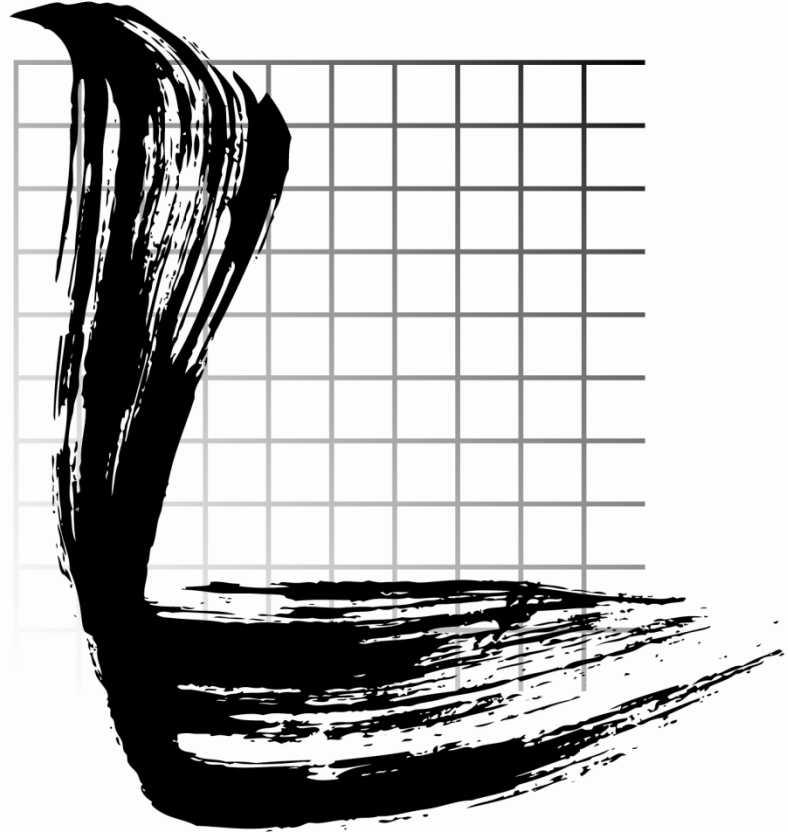

LEE HONORS COLLEGE